



Plotted by: JEFF PECK on Tuesday, October 09, 2012 at 2:37:08 PM from the 11x17 FIGURE BORDER layout tab
File Name: \\path\l\eng\1 - ACTIVE PROJECTS\92024 FANNO CREEK TRAIL MAIN STREET TO GRANT STREET\PUBLIC INFORMATION & INVOLVEMENT\WEB TEAM\SITE MAP_RECOVER.DWG

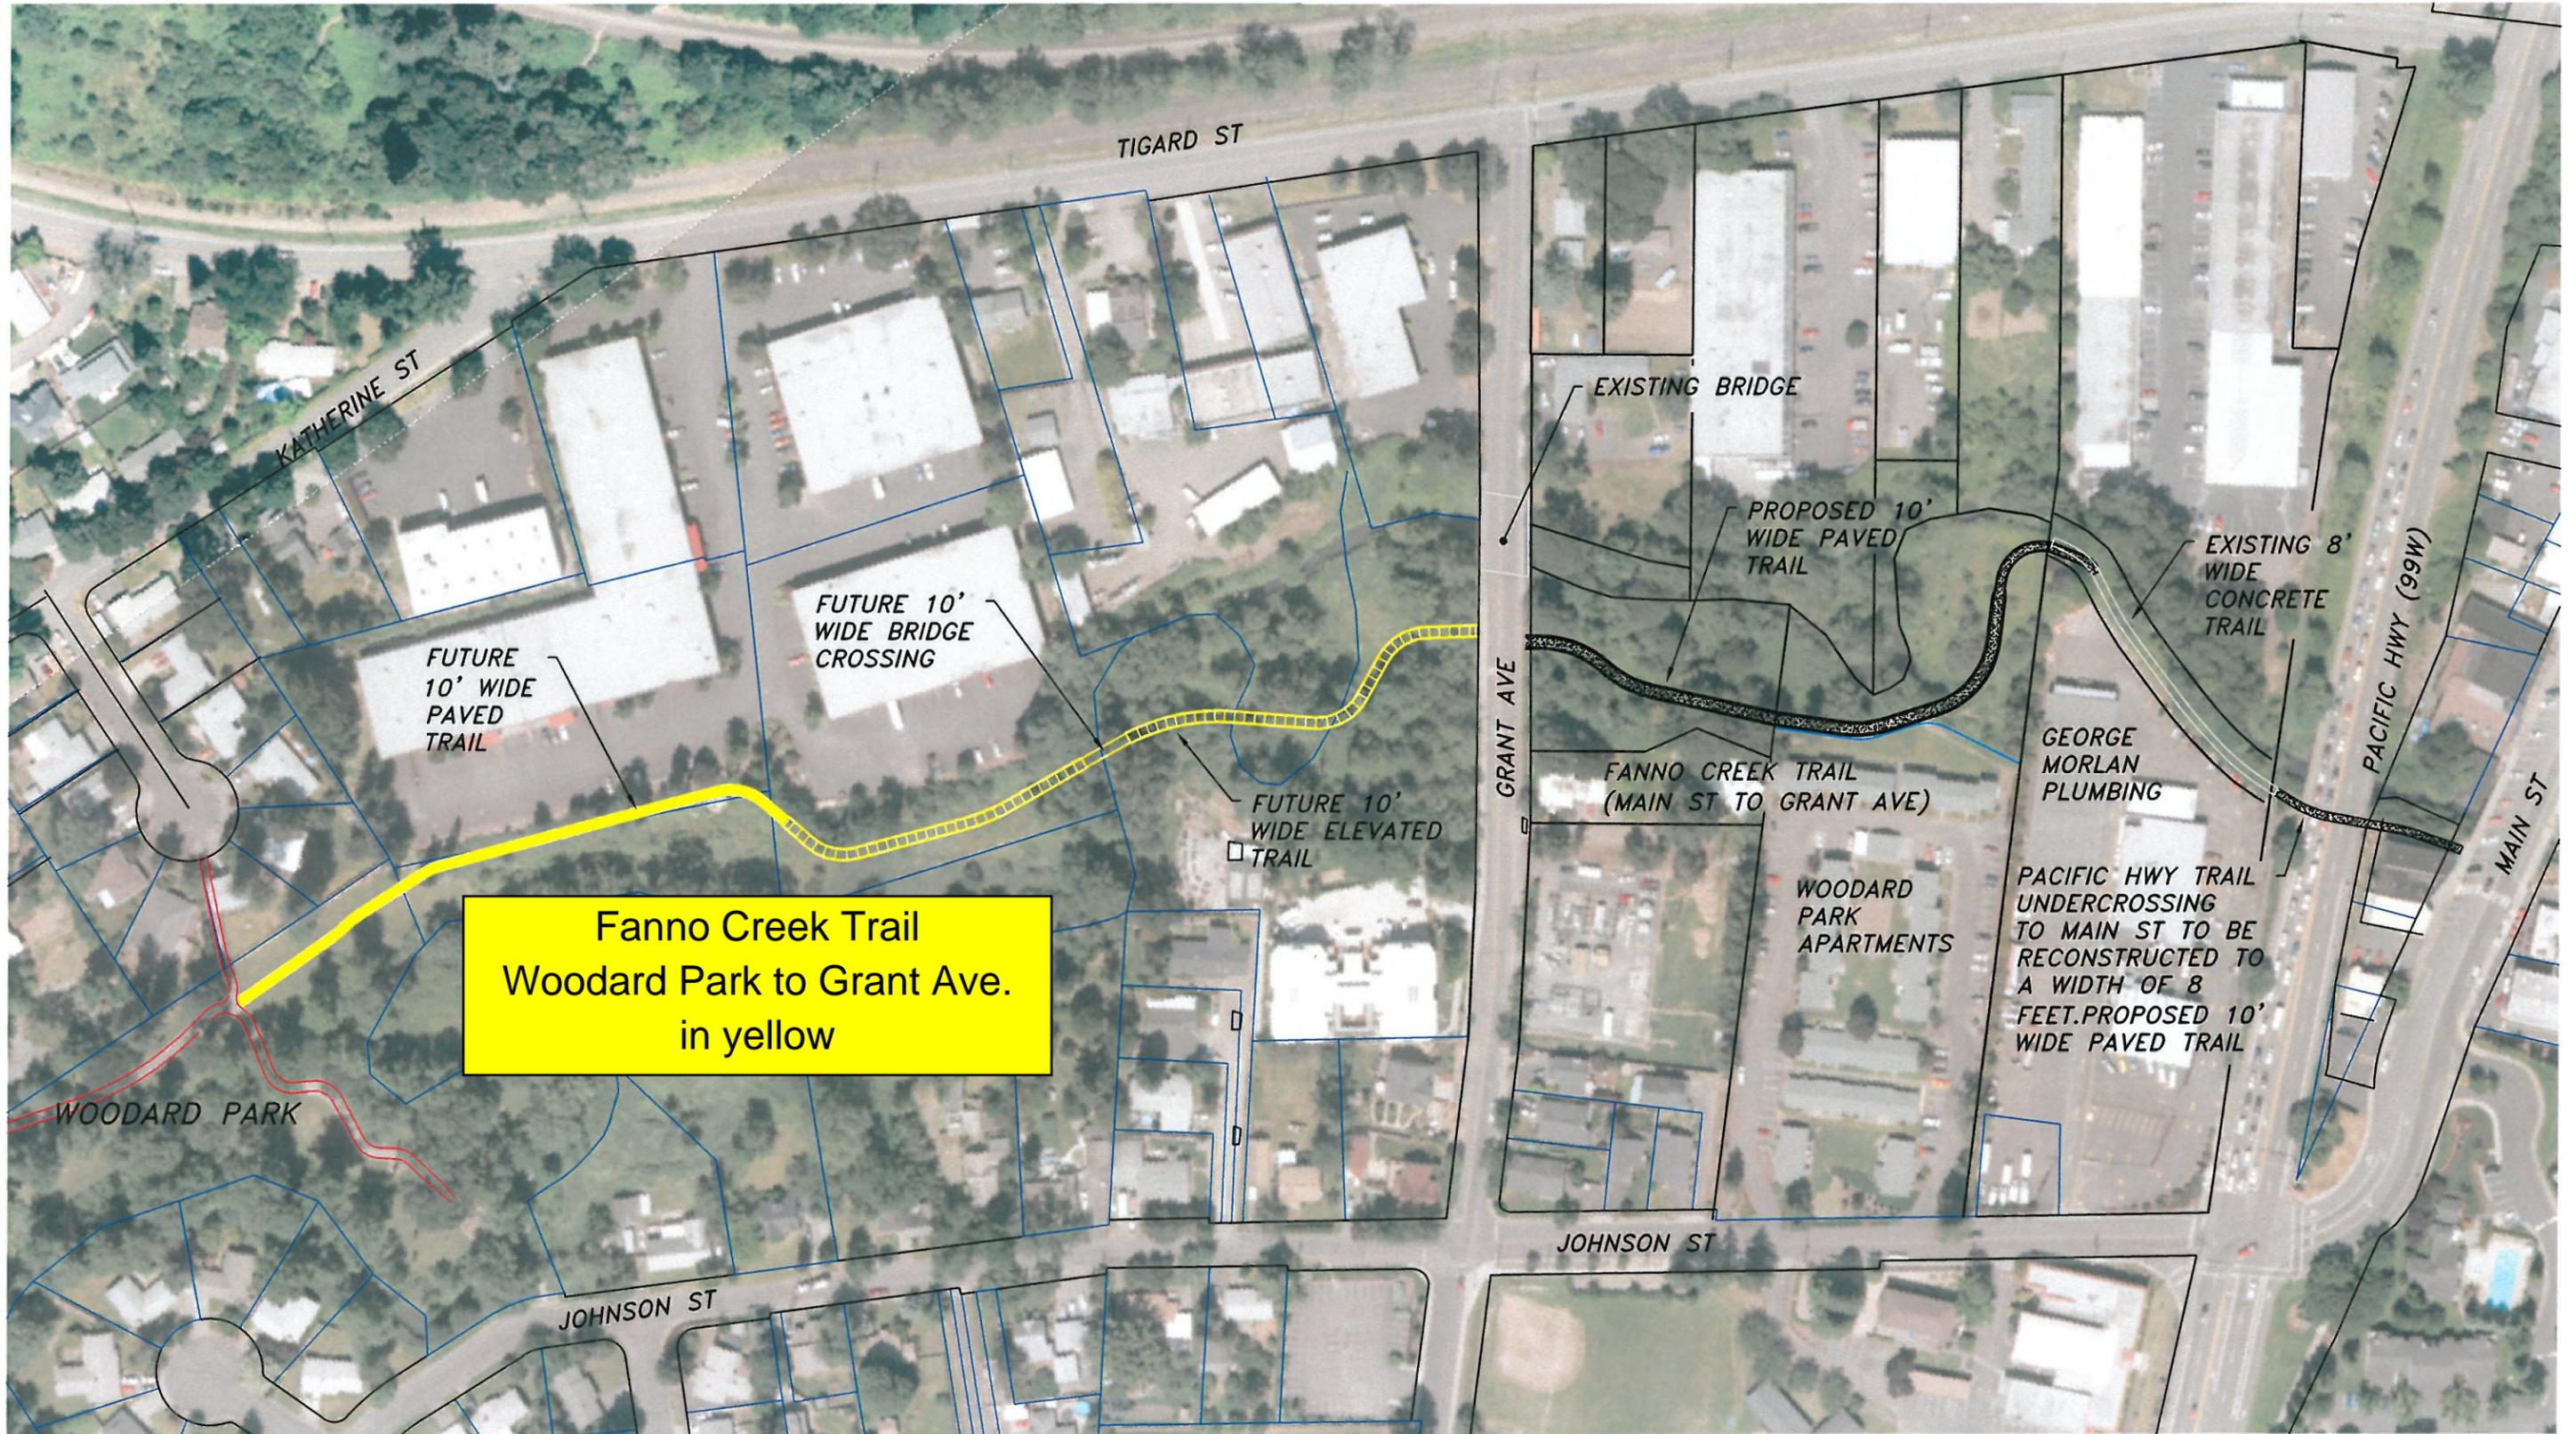

**Fanno Creek Trail
Woodard Park to Grant Ave.
in yellow**

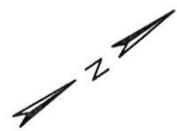

**ENGINEERING DIVISION
PUBLIC WORKS DEPARTMENT**
13125 S.W. HALL BLVD.
TIGARD, OREGON 97223
VOICE: 503-639-4171
FAX: 503-624-0752
WWW.TIGARD-OR.GOV

**FANNO CREEK TRAIL
MAIN ST TO WOODARD PARK
LAYOUT**

**FIGURE
FIG-1**
FILE NO