


Plotted by: JEFF PECK on Wednesday, March 13, 2013 at 12:38:36 PM from the OPTION 3 - MODIFIED TURNAROUND layout tab
File Name: Path: L:\ENG\PROJECTS\CONSULTANT PROJECTS\2010-2011\MAIN STREET GREEN STREET REFERENCES\OPTION 3.DWG

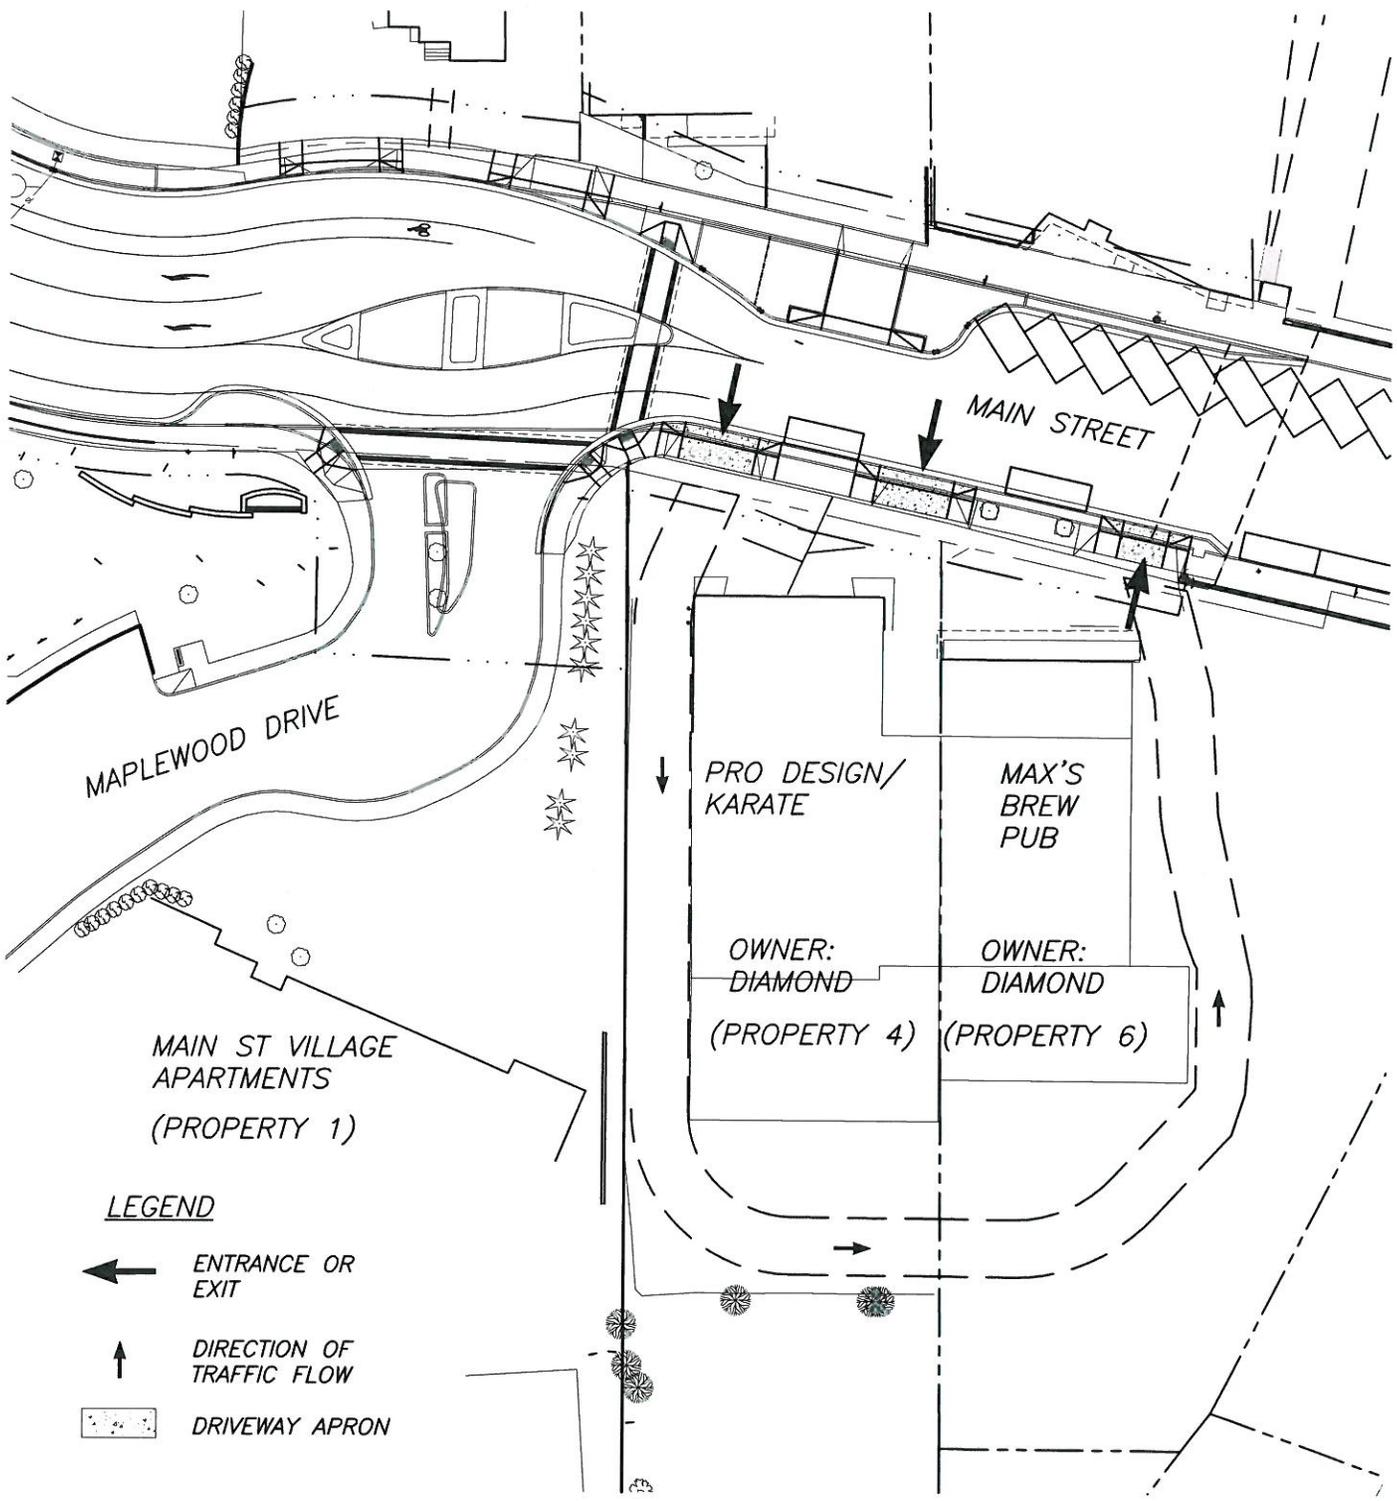

PROJECT IMPACTS:
BUDGET: NONE
SCHEDULE: NONE



**ENGINEERING DIVISION
PUBLIC WORKS DEPARTMENT**
13125 S.W. HALL BLVD.
TIGARD, OREGON 97223
VOICE: 503-639-4171
FAX: 503-624-0752
WWW.TIGARD-OR.GOV

PROPERTIES 1, 4 & 6

FIGURE

FILE NO