





GreenWorks, P.C.
Landscape Architecture
Environmental Design
24 NW 2nd Avenue, Suite 100
Portland, Oregon 97209
Ph: 503.222.5612 / F: 503.222.2283
Email: info@greenworkspc.com

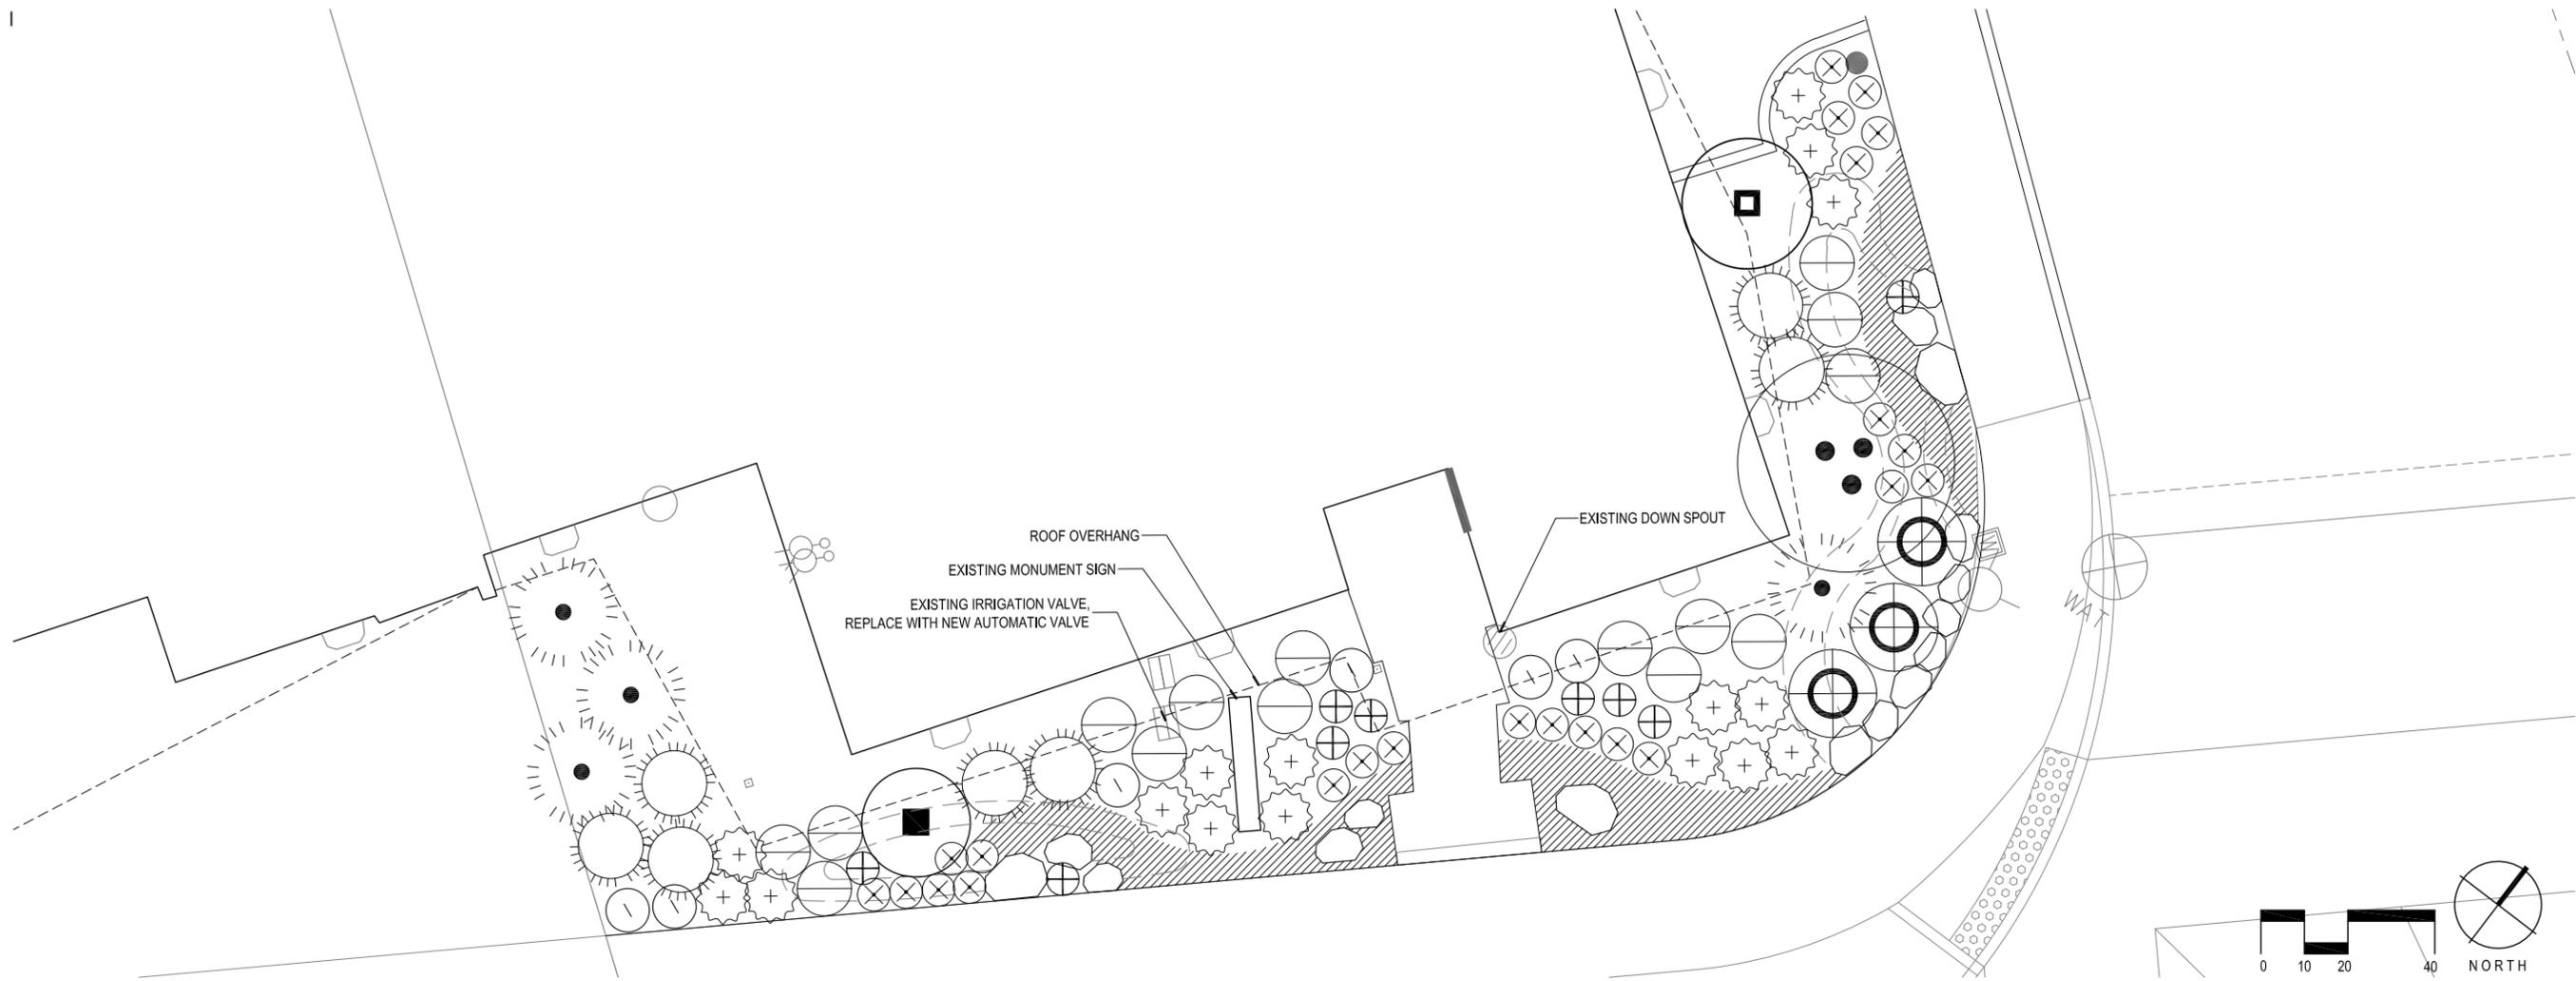

PLANTING LEGEND

TREES

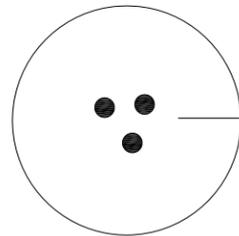


ACER PALMATUM 'BUTTERFLY'
BUTTERFLY MAPLE; 10 GAL., SPACE AS SHOWN

NOTES:

1. CONTRACTOR SHALL PROVIDE TOPSOIL, SOIL AMENDMENTS AND MULCH IN ALL PLANTING AREAS. TOPSOIL TO BE A 50/50 BLEND OF COMPOST AND NATIVE TOPSOIL TO A DEPTH OF 8".
2. ALL PLANTS SHALL BE INSTALLED IN ACCORDANCE WITH THE DETAILS PROVIDED AS PART OF THE DESIGN DOCUMENT PACKAGE.
3. ALL PLANTING AREAS TO BE FULLY IRRIGATED WITH AN AUTOMATIC IRRIGATION SYSTEM. CONTRACTOR TO PROVIDE SHOP DRAWINGS INDICATING PIPE AND HEAD LAYOUT ALONG WITH A SUBMITTAL ON ALL IRRIGATION EQUIPMENT.
4. SEE SHEET L2.0 FOR PLANTING AND IRRIGATION DETAILS.

SHRUBS/GRASSES/PERRENIALS/GROUNDCOVER

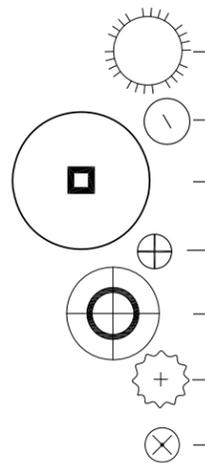

HYDRANGEA QUERCIFOLIA
OAK LEAF HYDRANGEA; 5 GAL. CONT., SPACE AS SHOWN

DAPHNE X BURWOODII 'CAROL MACKIE'
VARIEGATED HYBRID DAPHNE; 1 GAL. CONT., SPACE AS SHOWN


DRIMYS LANCEOLATA
MOUNTAIN PEPPER; 5 GAL. CONT., SPACE AS SHOWN

ECHNIAEACEA PURPUREA
PURPLE CONE FLOWER; 1 GAL. CONT., SPACE AS SHOWN

ESCALLONIA FRADESII 'PINK PRINCESS'
ESCALLONIA; 5 GAL. CONT., SPACE AS SHOWN

IMPERATA CYLINDRICA 'RUBRA'
JAPANESE BLOOD GRASS; 1 GAL. CONT., SPACE AS SHOWN

LIRIOPE MUSCARI
BIG BLUE LIRIOPE; 2 GAL. CONT., SPACE AS SHOWN

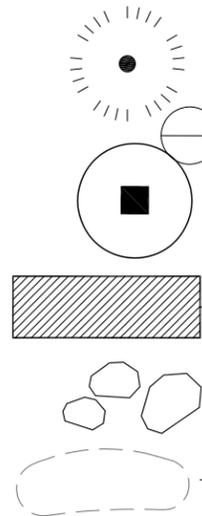

MAHONIA X MEDIA
MAHONIA X MEDIA; 5 GAL. CONT., SPACE AS SHOWN

NANDINA DOMESTICA 'PURPUREA NANA'
COMPACT HEAVENLY BAMBOO; 3 GAL. CONT., SPACE AS SHOWN

RIBES SANGUINEUM
RED FLOWERING CURRANT; 5 GAL. CONT., SPACE AS SHOWN

THYMUS PSEUDOLANUGINOSUS
WHOLLY THYME; 4" POT, 9" O.C.

LANDSCAPE BOULDERS
18" - 30" DIAMETER WINDSWEPT BASALT BOULDERS AND SALVAGED BOULDERS FROM EXISTING LANDSCAPE

12" HIGH LANDSCAPE MOUND

project:
Tigard Strolling Street
Tigard Chiropractic Clinic

submital: 100% Design
sheet title:
PLANTING PLAN

© GREENWORKS, P.C.
2008. ALL RIGHTS RESERVED.
THESE DRAWINGS ARE THE PROPERTY OF GREENWORKS, P.C. AND ARE NOT TO BE USED OR REPRODUCED IN ANY MANNER, EXCEPT WITH THE PRIOR WRITTEN PERMISSION OF GREENWORKS, P.C.

Date: 4/8/15

Revisions:

Drawn By: BJ

Checked By:

Job No. 114105.1


Approved:

L1.0


sheet no. 1 of 2

1 NOT_USED


2 NOT_USED

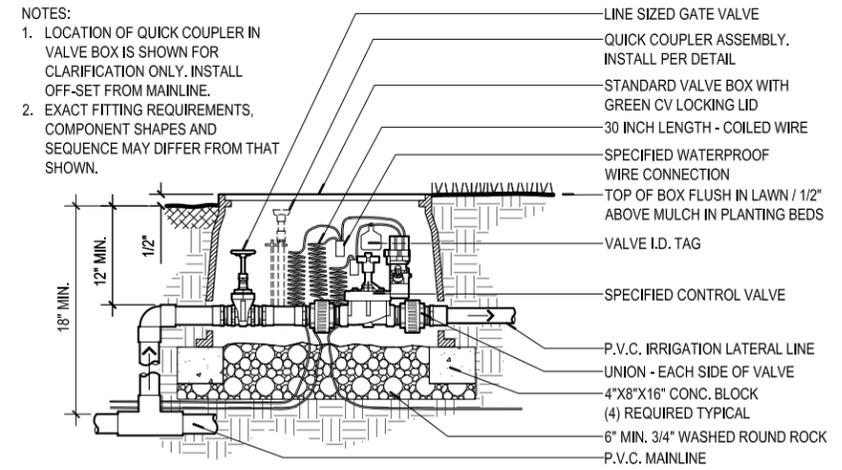


3 AUTOMATIC CONTROL VALVE ASSEMBLY
SECTION NOT TO SCALE

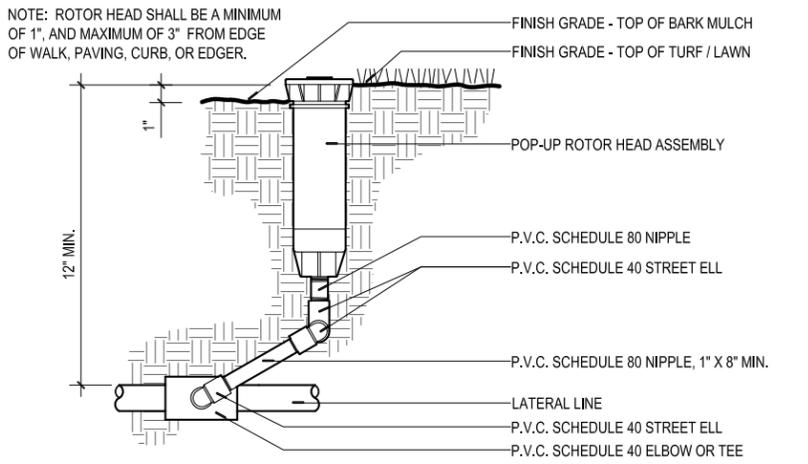


4 ROTOR HEAD - PVC SWING JOINT ASSEMBLY
SECTION NOT TO SCALE

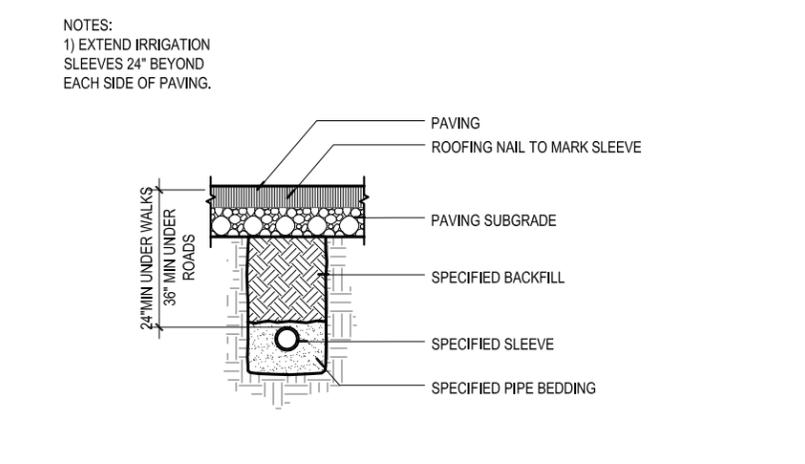


5 IRRIGATION SLEEVES UNDER PAVEMENT
SECTION 0' 6' 12' 24'

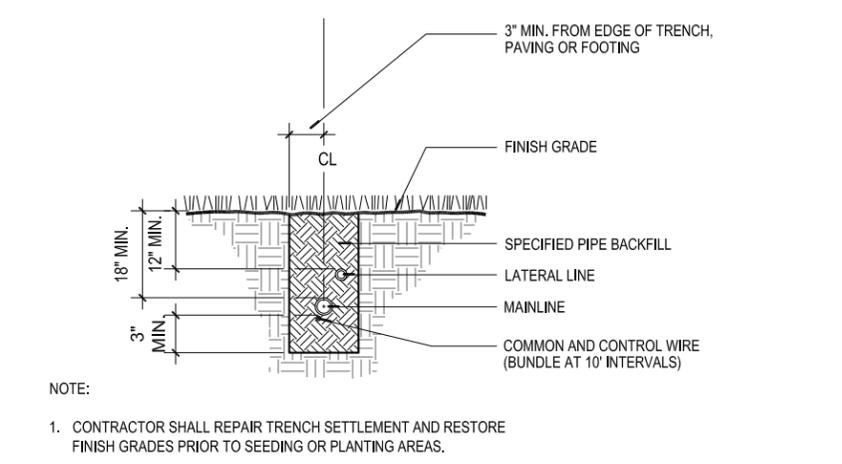


6 TRENCHING IN PLANTING AREA
SECTION 0' 6' 12' 24'

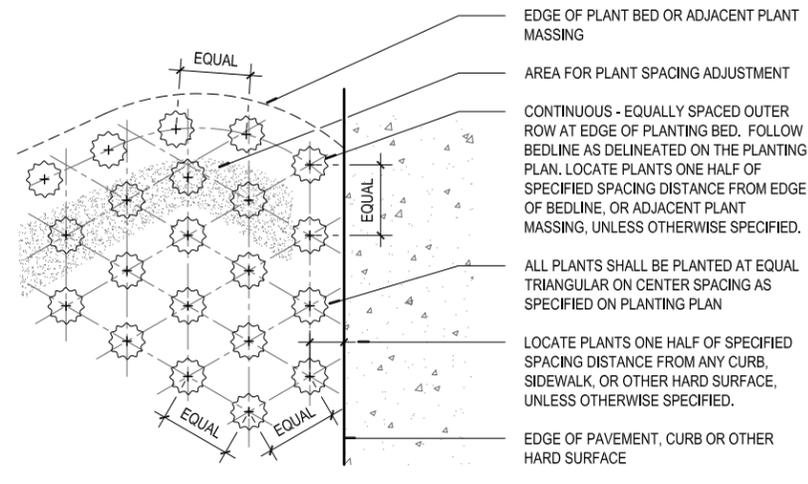

7 PLANT SPACING DIAGRAM
PLAN NOT TO SCALE

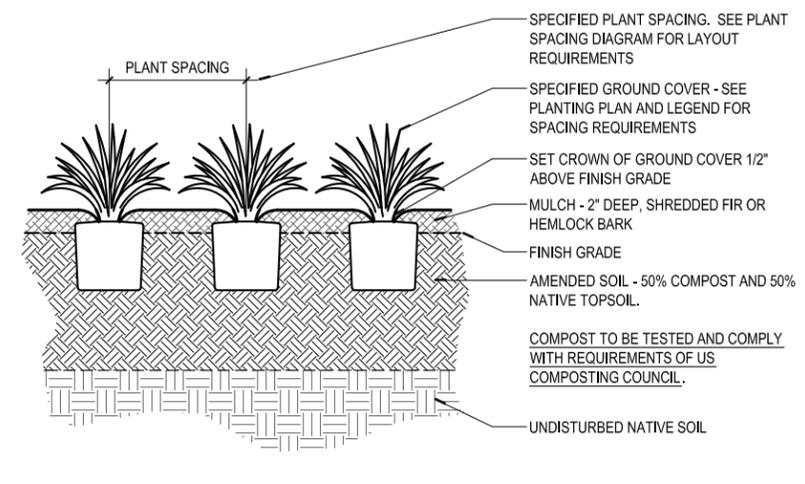

8 GROUND COVER PLANTING
SECTION NOT TO SCALE

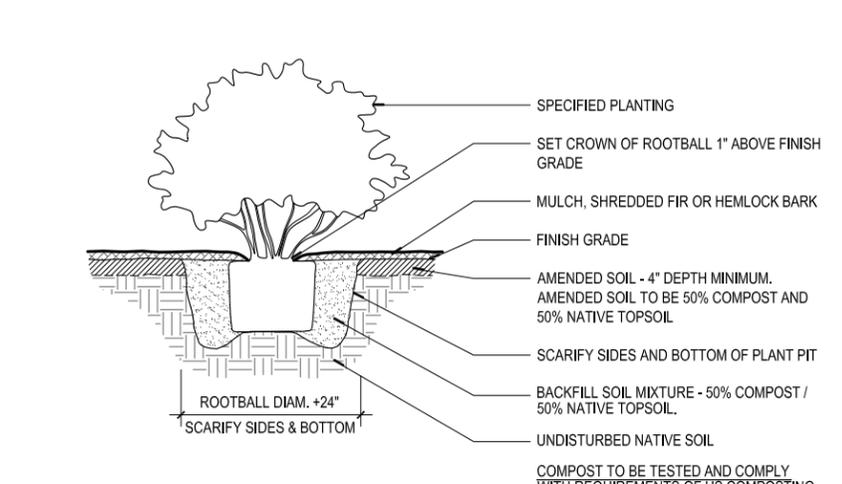

9 SHRUB PLANTING - CONTAINER
SECTION 0' 6' 12' 24'



GREENWORKS
GreenWorks, P.C.
Landscape Architecture
Environmental Design
24 NW 2nd Avenue, Suite 100
Portland, Oregon 97209
Ph: 503.222.5612 / F: 503.222.2283
Email: info@greenworkspc.com

Project: **Tigard Strolling Street**
Tigard Chiropractic Clinic

Submittal: 100% Design
Sheet title: **DETAILS - IRRIGATION AND PLANTING**

© GREENWORKS, P.C. 2008. ALL RIGHTS RESERVED. THESE DRAWINGS ARE THE PROPERTY OF GREENWORKS, P.C. AND ARE NOT TO BE USED OR REPRODUCED IN ANY MANNER, EXCEPT WITH THE PRIOR WRITTEN PERMISSION OF GREENWORKS, P.C.

Date: 4/8/15

Revisions:

Drawn By: BJ
Checked By:
Job No. 114105.1
Approved:

L2.0
sheet no. 2 of 2